


Annexure V(C)

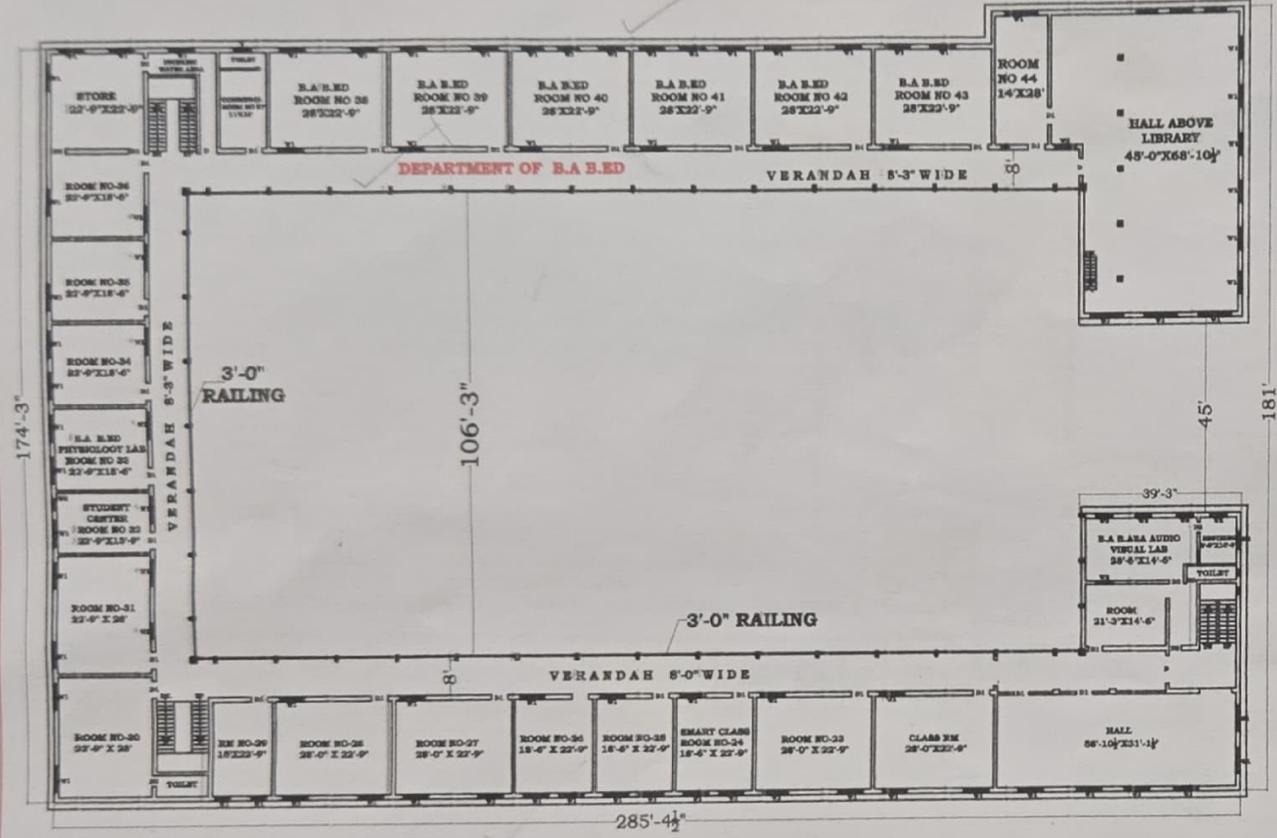

THE EXISTING PLAN OF BUILDING FOR S.D.P COLLEGE FOR WOMEN NEAR FORT, LUDHIANA

Khata no. 1/1, Khasra no. 2, 3, 4, 5, 7, 8, 9, 6, 34/1, 41/10, 4/11, Year 2021-22, Wakia village Mahal Qila, Tehsil & Distt. Ludhiana.

Khata no. 2/2, Khasra no. 12, 13, 14, 15, 16, 17, 18, 19, 42/10, 43/11, Year 2021-22, Wakia village Mahal Qila, Tehsil & Distt. Ludhiana.

JOINERY DETAIL

- D1 = 4'-0" X 7'-0"
- D2 = 3'-6" X 7'-0"
- D3 = 2'-6" X 7'-0"
- W1 = 6'-0" X 4'-0"
- W2 = 4'-0" X 4'-0"
- W3 = 2'-6" X 4'-0"
- W4 = 1'-6" X 2'-0"

FIRST FLOOR PLAN


SCALE-N.T.S

DATE- 12-03-2025

INSTITUTE BUILDING COVERED AREA = 27100 SQ FT (2517.67 SQ MTR)

MULTIPURPOSE HALL COVERED AREA = 3700 SQ FT (343.74 SQ MTR)

TOTAL BUILT UP AREA = 30,700 SQ FT (2852 SQ MTR)

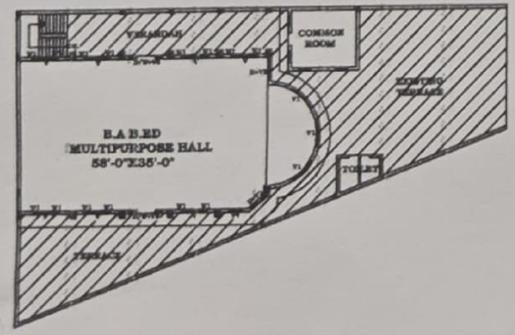


Er. Harbans Singh Sekhon
 D.C.E., A.M.I.C.E(I), S.L.A., LMISE,
 Surveyors & Loss Assessor's Lic. No. 36170.
 Certified Structural Engineer Lic. No. CE/ISE/LM/265.

**THE EXISTING PLAN OF
BUILDING FOR S.D.P
COLLEGE FOR WOMEN
NEAR FORT, LUDHIANA**

Khata no. 1/1, Khasra no. 2, 3, 4, 5, 7, 8, 9, 6,
34/1, 41/10, 4/11, Year 2021-22, Wakia
village Mahal Qila, Tehsil & Distt. Ludhiana.

Khata no. 2/2, Khasra no. 12, 13, 14, 15, 16,
17, 18, 19, 42/10, 43/11, Year 2021-22,
Wakia village Mahal Qila, Tehsil & Distt.
Ludhiana.

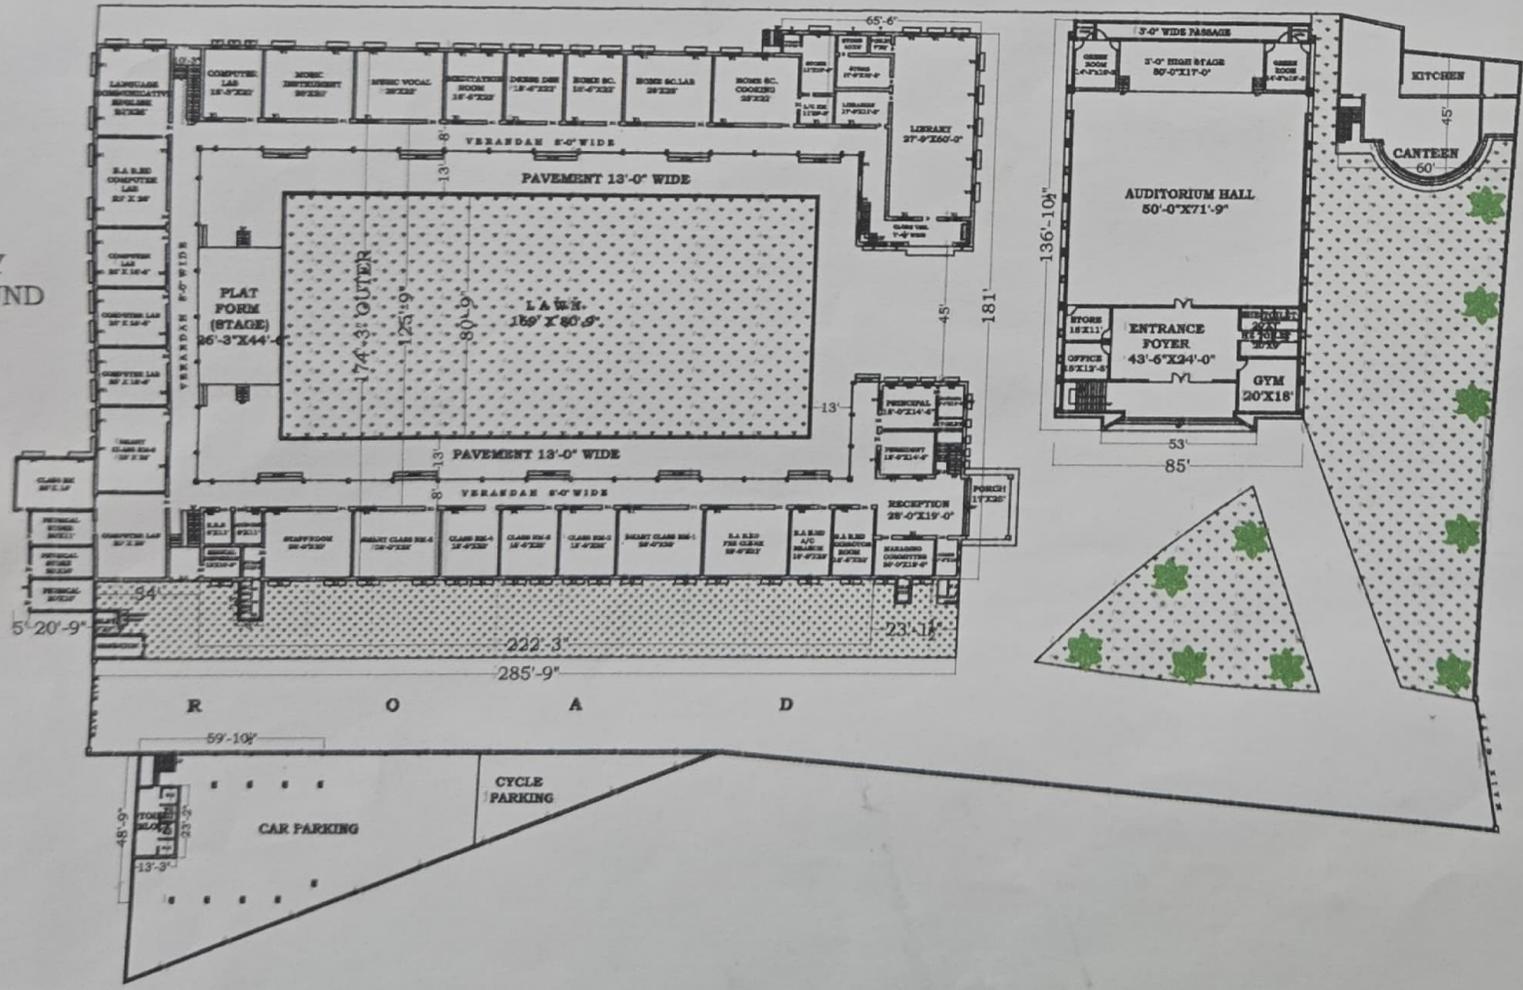

T
R
E
E
S

JOINERY DETAIL

- D1 = 4'-0" X 7'-0"
- D2 = 3'-6" X 7'-0"
- D3 = 2'-6" X 7'-0"
- W1 = 6'-0" X 4'-0"
- W2 = 4'-0" X 4'-0"
- W3 = 2'-6" X 4'-0"
- W4 = 1'-6" X 2'-0"

**GROUND
FLOOR PLAN**

SCALE-N.T.S

DATE-
12-03-2025

INSTITUTE BUILDING COVERED AREA
= 28200 SQ FT (2619.86 SQ MTR)

AUDITORIUM HALL COVERED AREA
= 11484 SQ FT (1066 SQ MTR)

CAR PARKING AREA
= 6000 SQ FT (557.41 SQ MTR)

CANTEEN AREA
= 2700 SQ FT (250.83 SQ MTR)

TOTAL BUILT UP AREA = 48,384 SQ FT
(4495 .20 SQ MTR)

TOTAL AREA OF LAND:
5Bighe-12Biswa-2Biswasi OR 3.501 Acres
5Bighe-2Biswa-11Biswasi OR 3.203 Acres
10Bighe-14Biswa-13Biswasi OR 6.704 Acres

B.A B.ED DEPARTMENT AREA = 3100 SQ MTR

12/3/25

Er. Harbans Singh Sekhon
D.C.E., A.M.I.C.E(I), S.L.A., LMISE,
Surveyors & Loss Assessor's Lic. No. 36170.
Certified Structural Engineer Lic. No. CE/ISE/LM/265.